


PLAY SPACE & PROGRAM

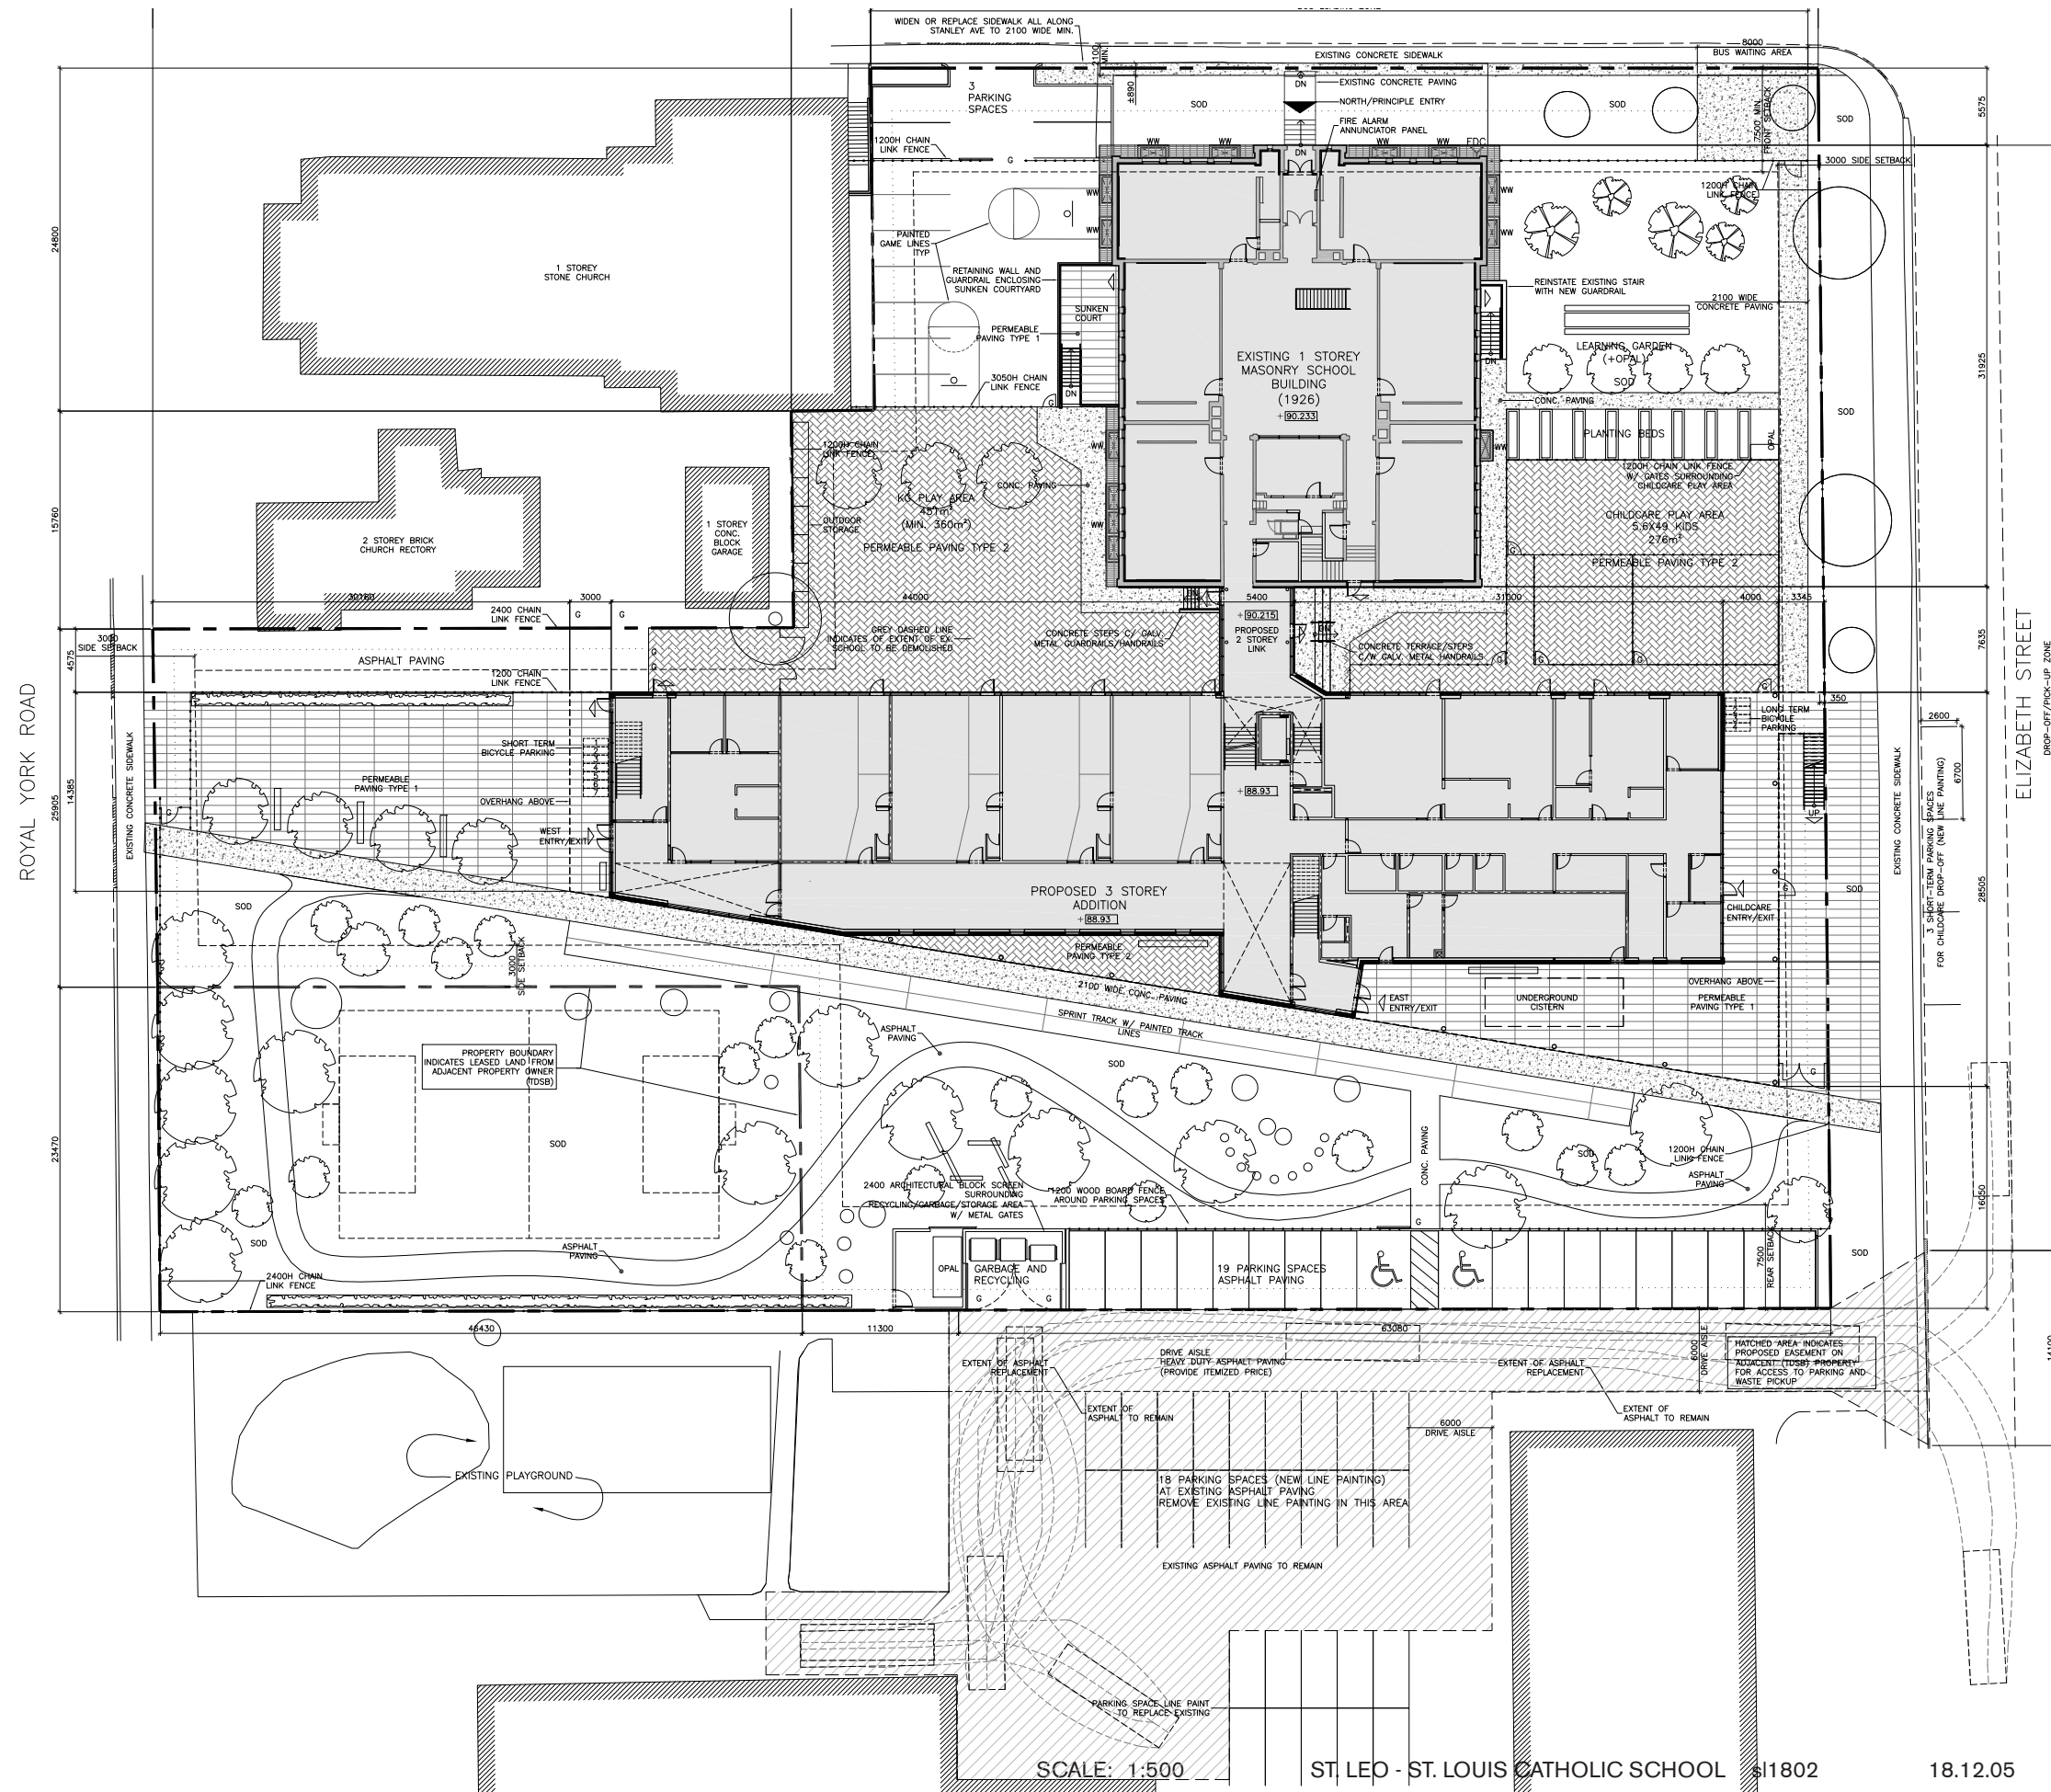


SCALE: 1:500

ST. LEO - ST. LOUIS CATHOLIC SCHOOL \$11802

18.12.05

KOHN SHNIER architects

SITE PLAN 10

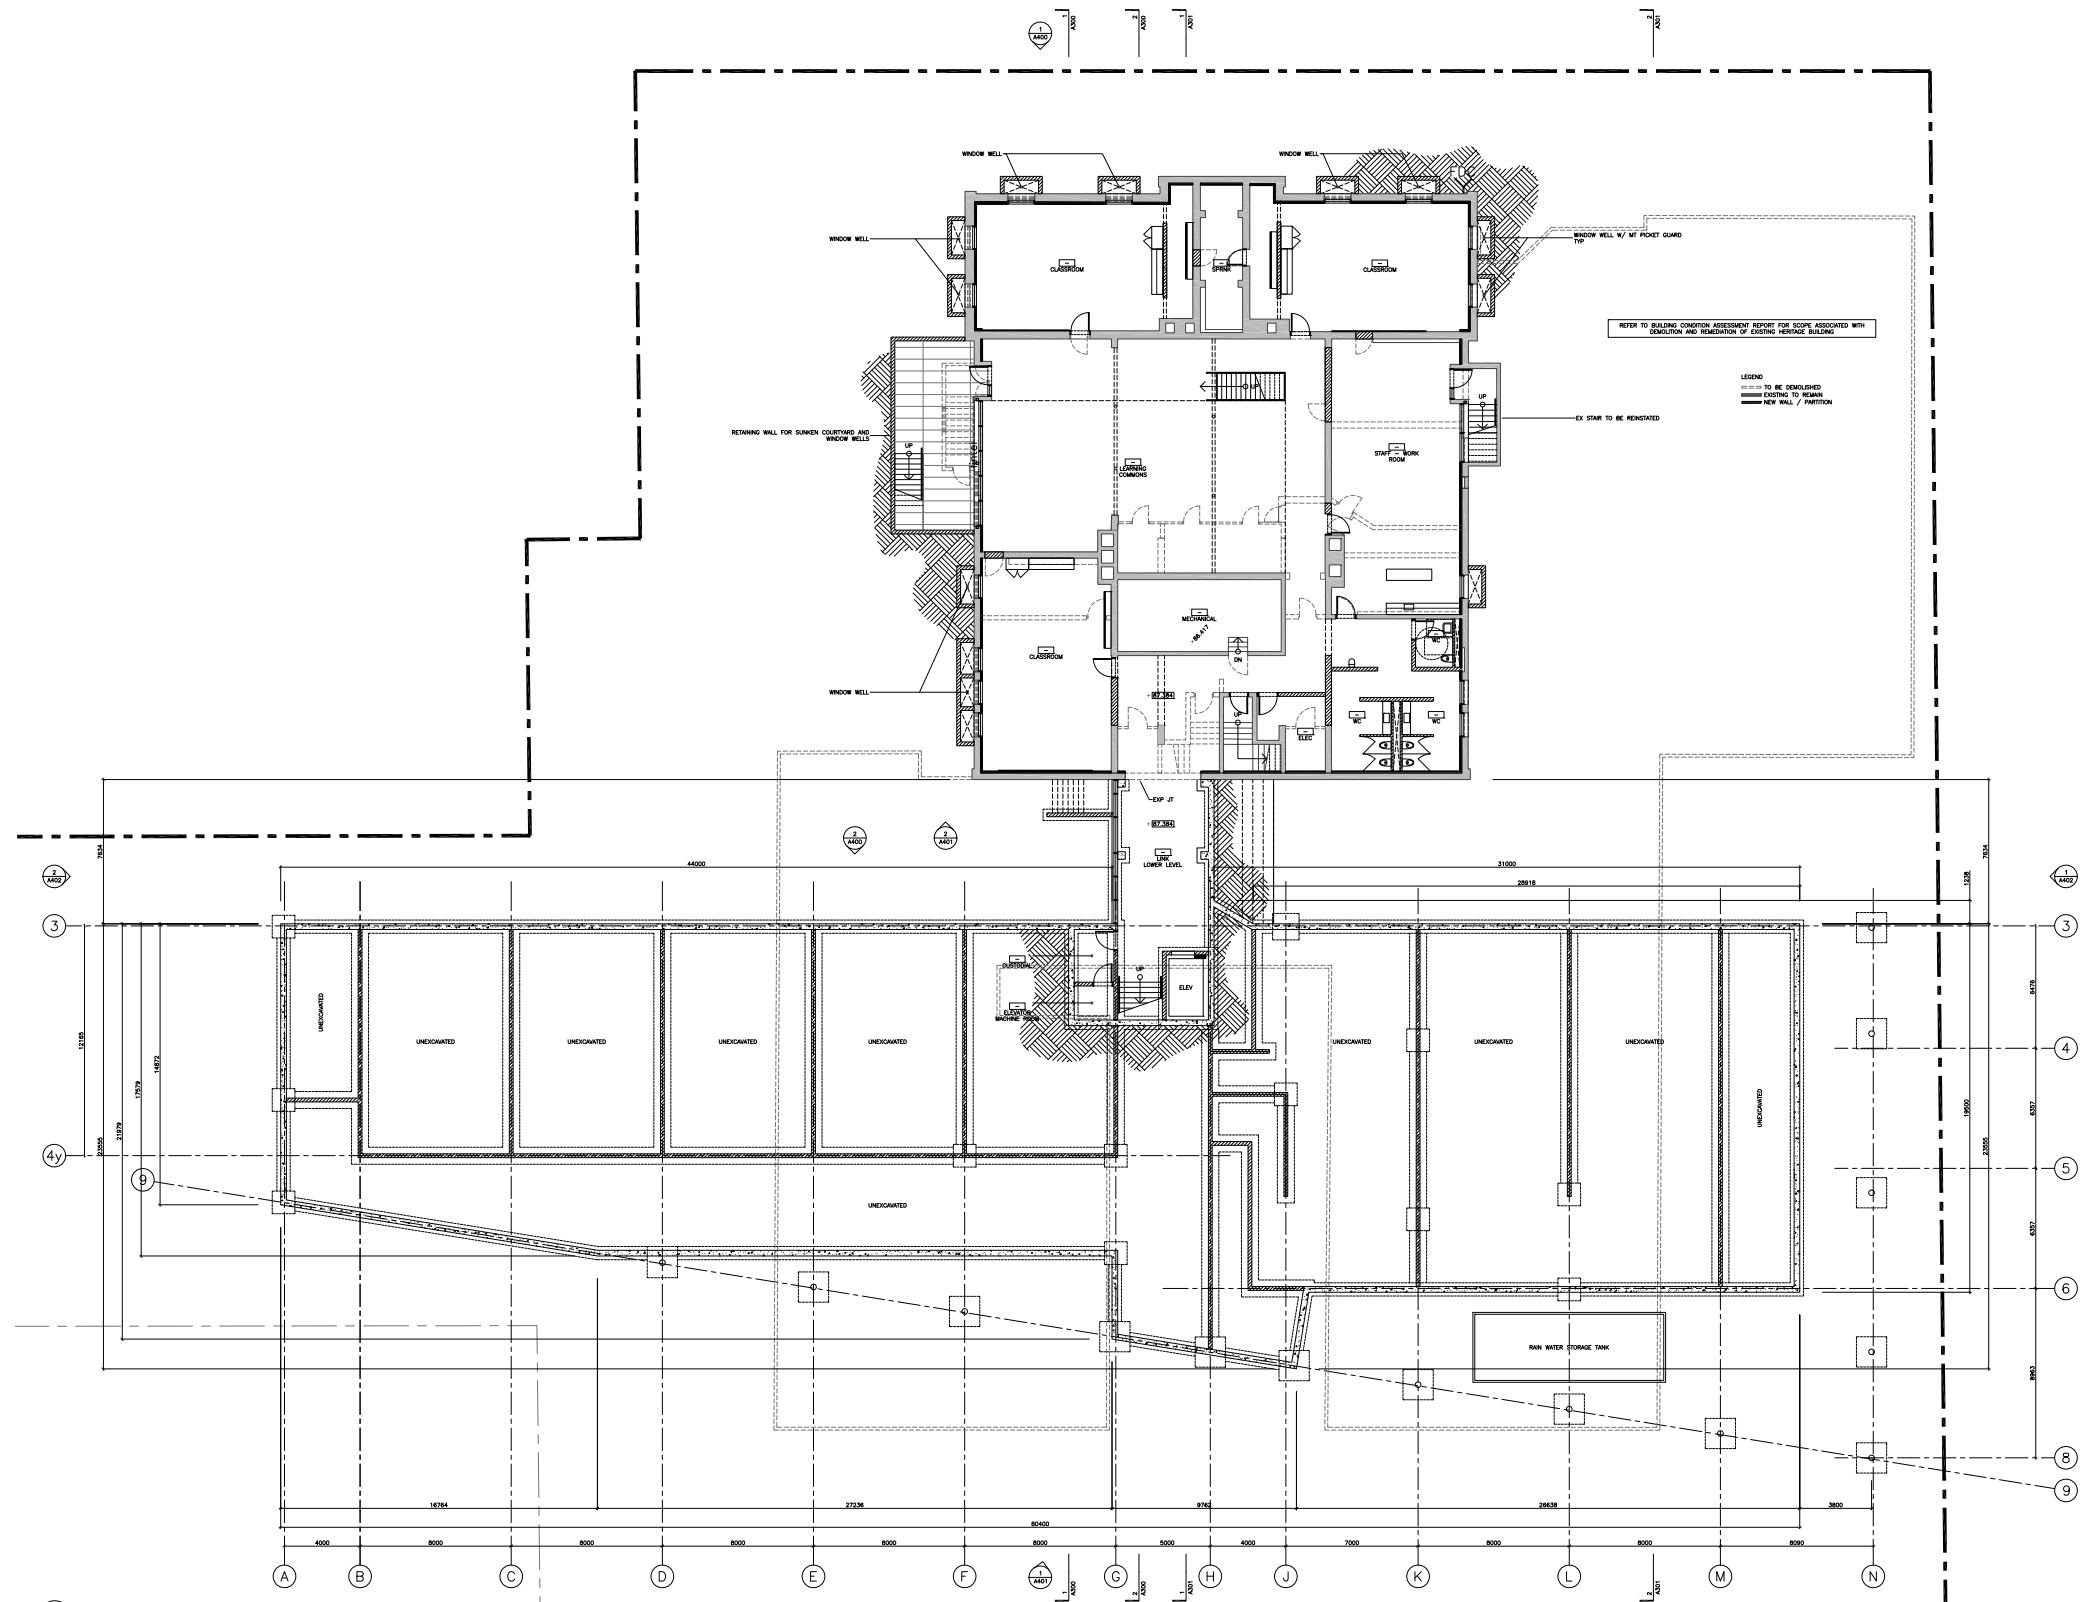


SCALE: 1:400

ST. LEO - ST. LOUIS CATHOLIC SCHOOL sl1802

18.12.05

KOHN SHNIER **architects**

LOWER FLOOR PLAN 11

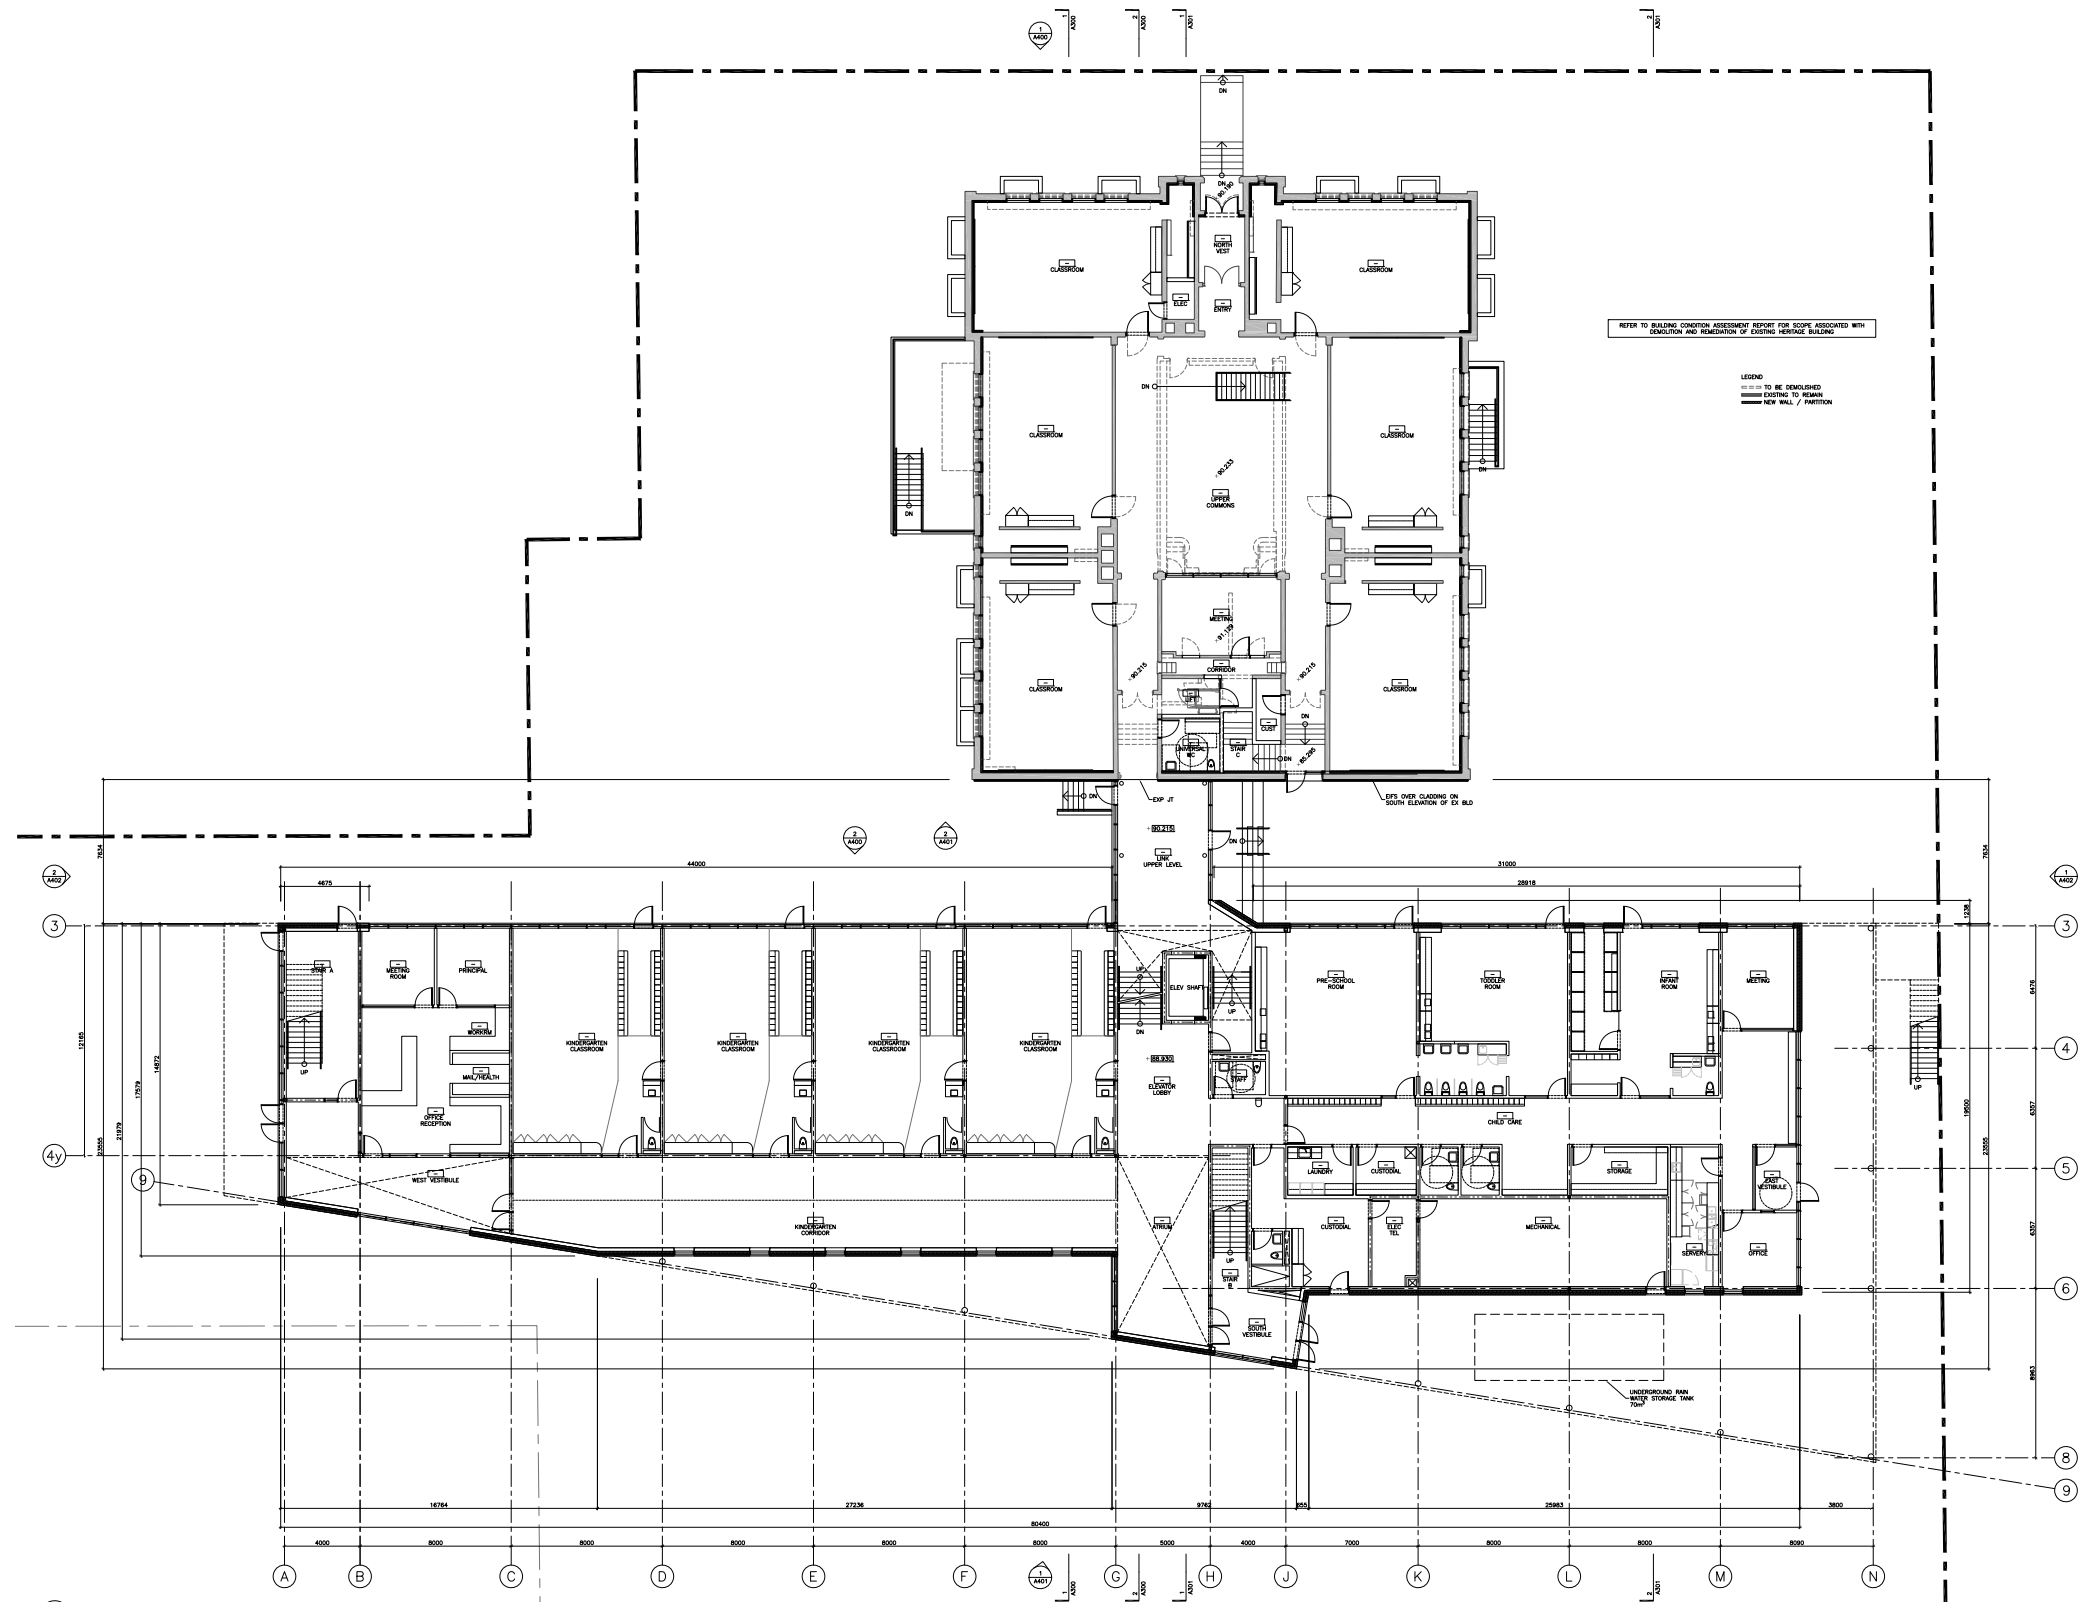


SCALE: 1:400

ST. LEO - ST. LOUIS CATHOLIC SCHOOL sl1802

18.12.05

KOHN SHNIER **architects**

GROUND FLOOR PLAN 12

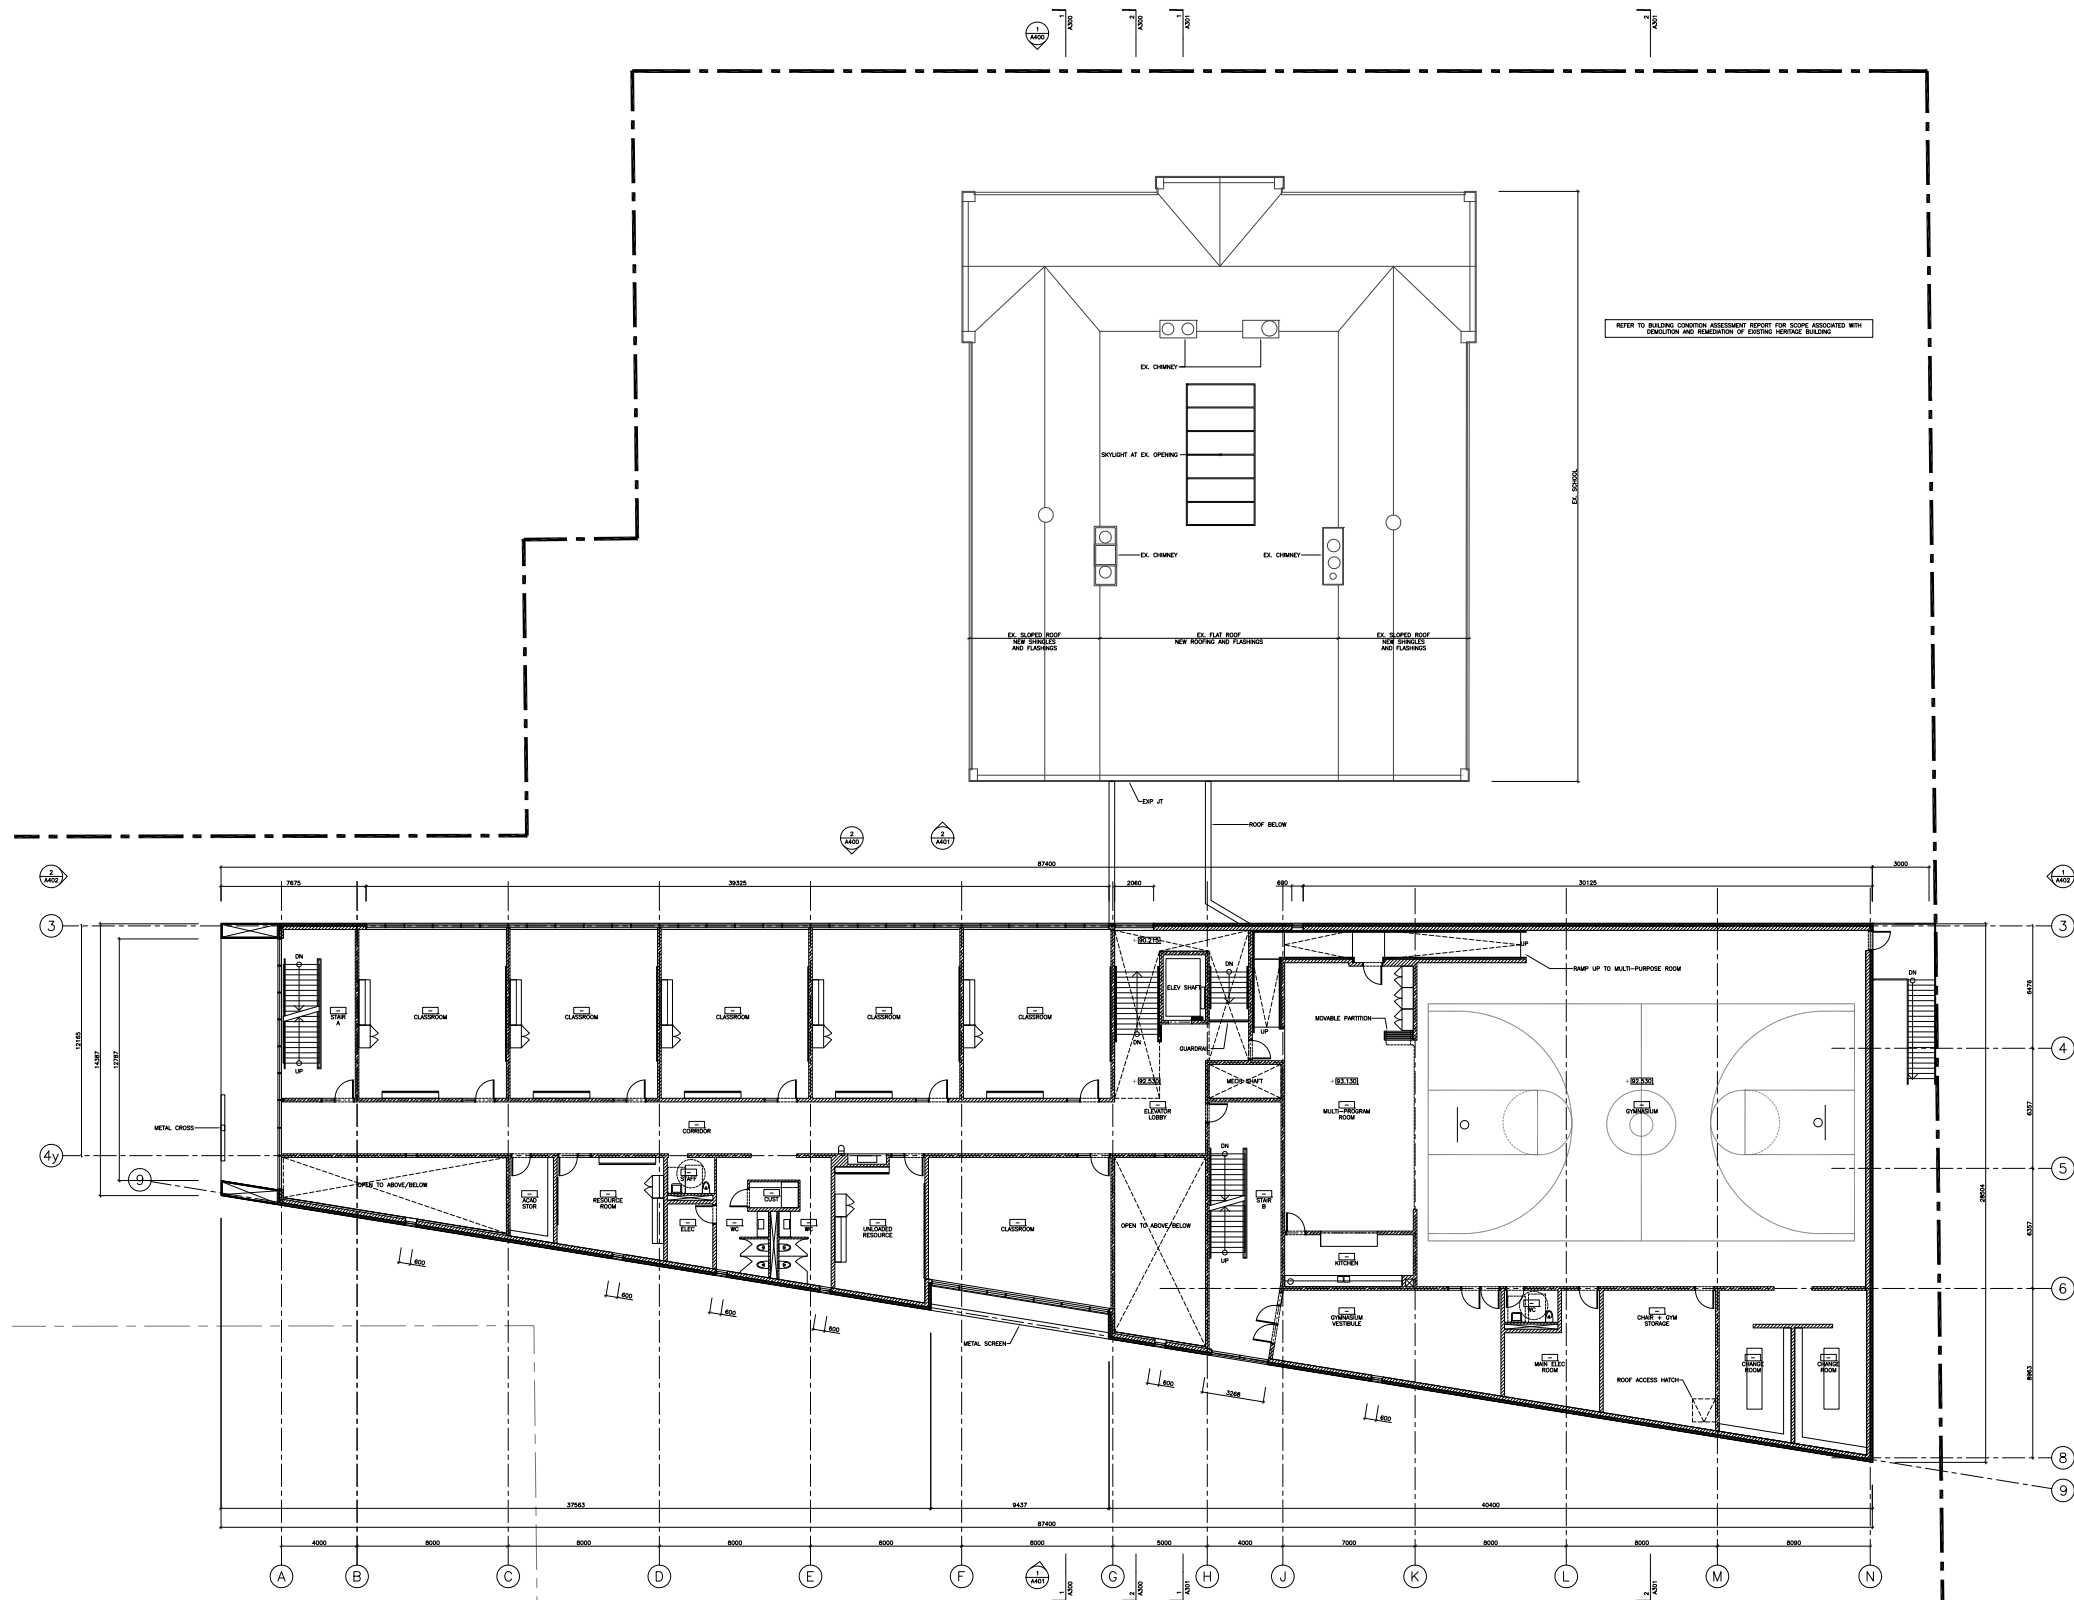


SCALE: 1:400


ST. LEO - ST. LOUIS CATHOLIC SCHOOL sl1802


18.12.05

KOHN SHNIER **architects**


SECOND FLOOR PLAN 13

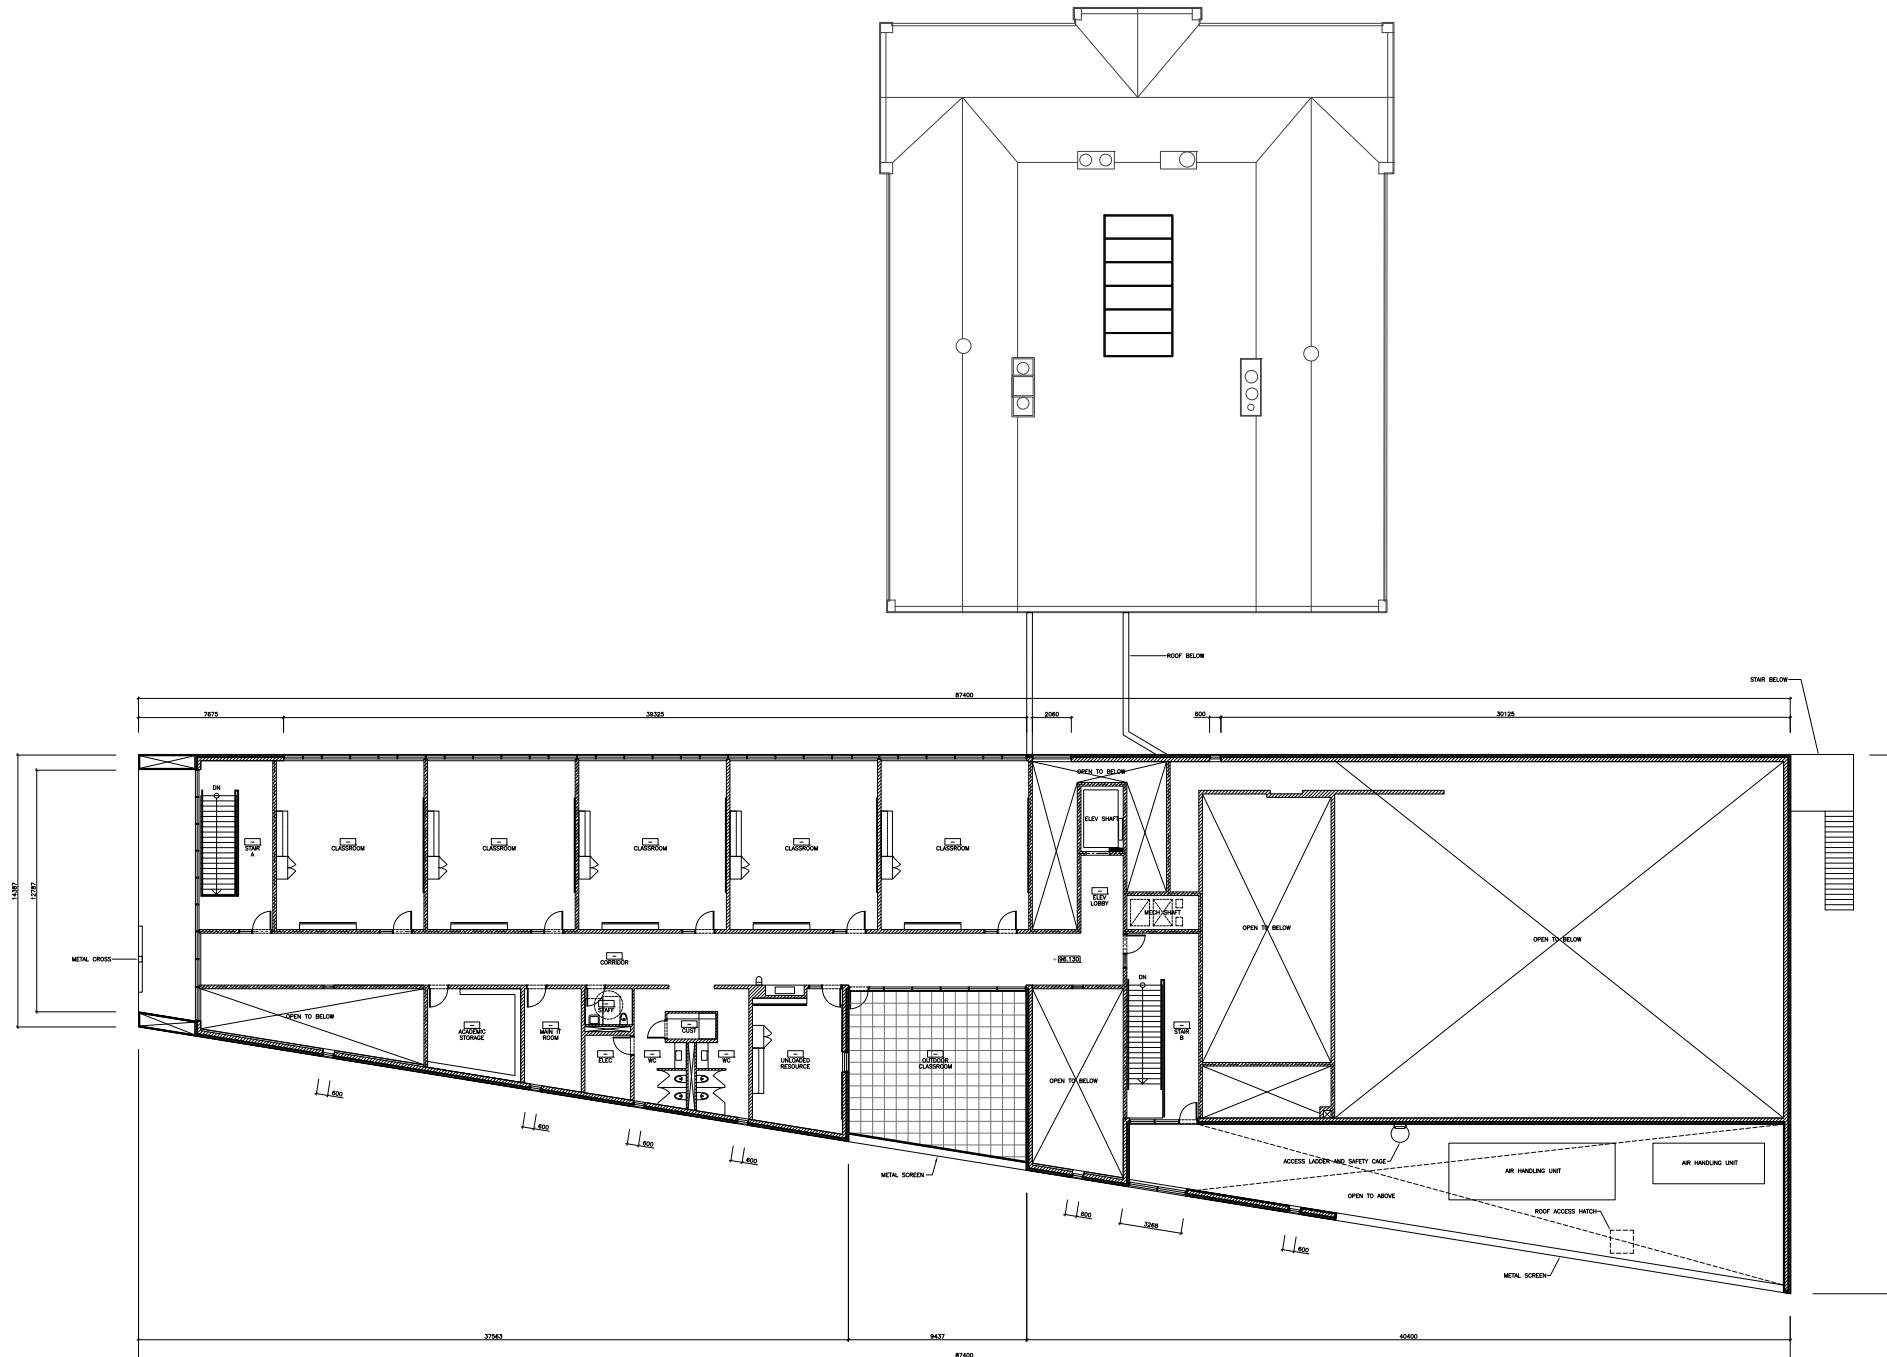

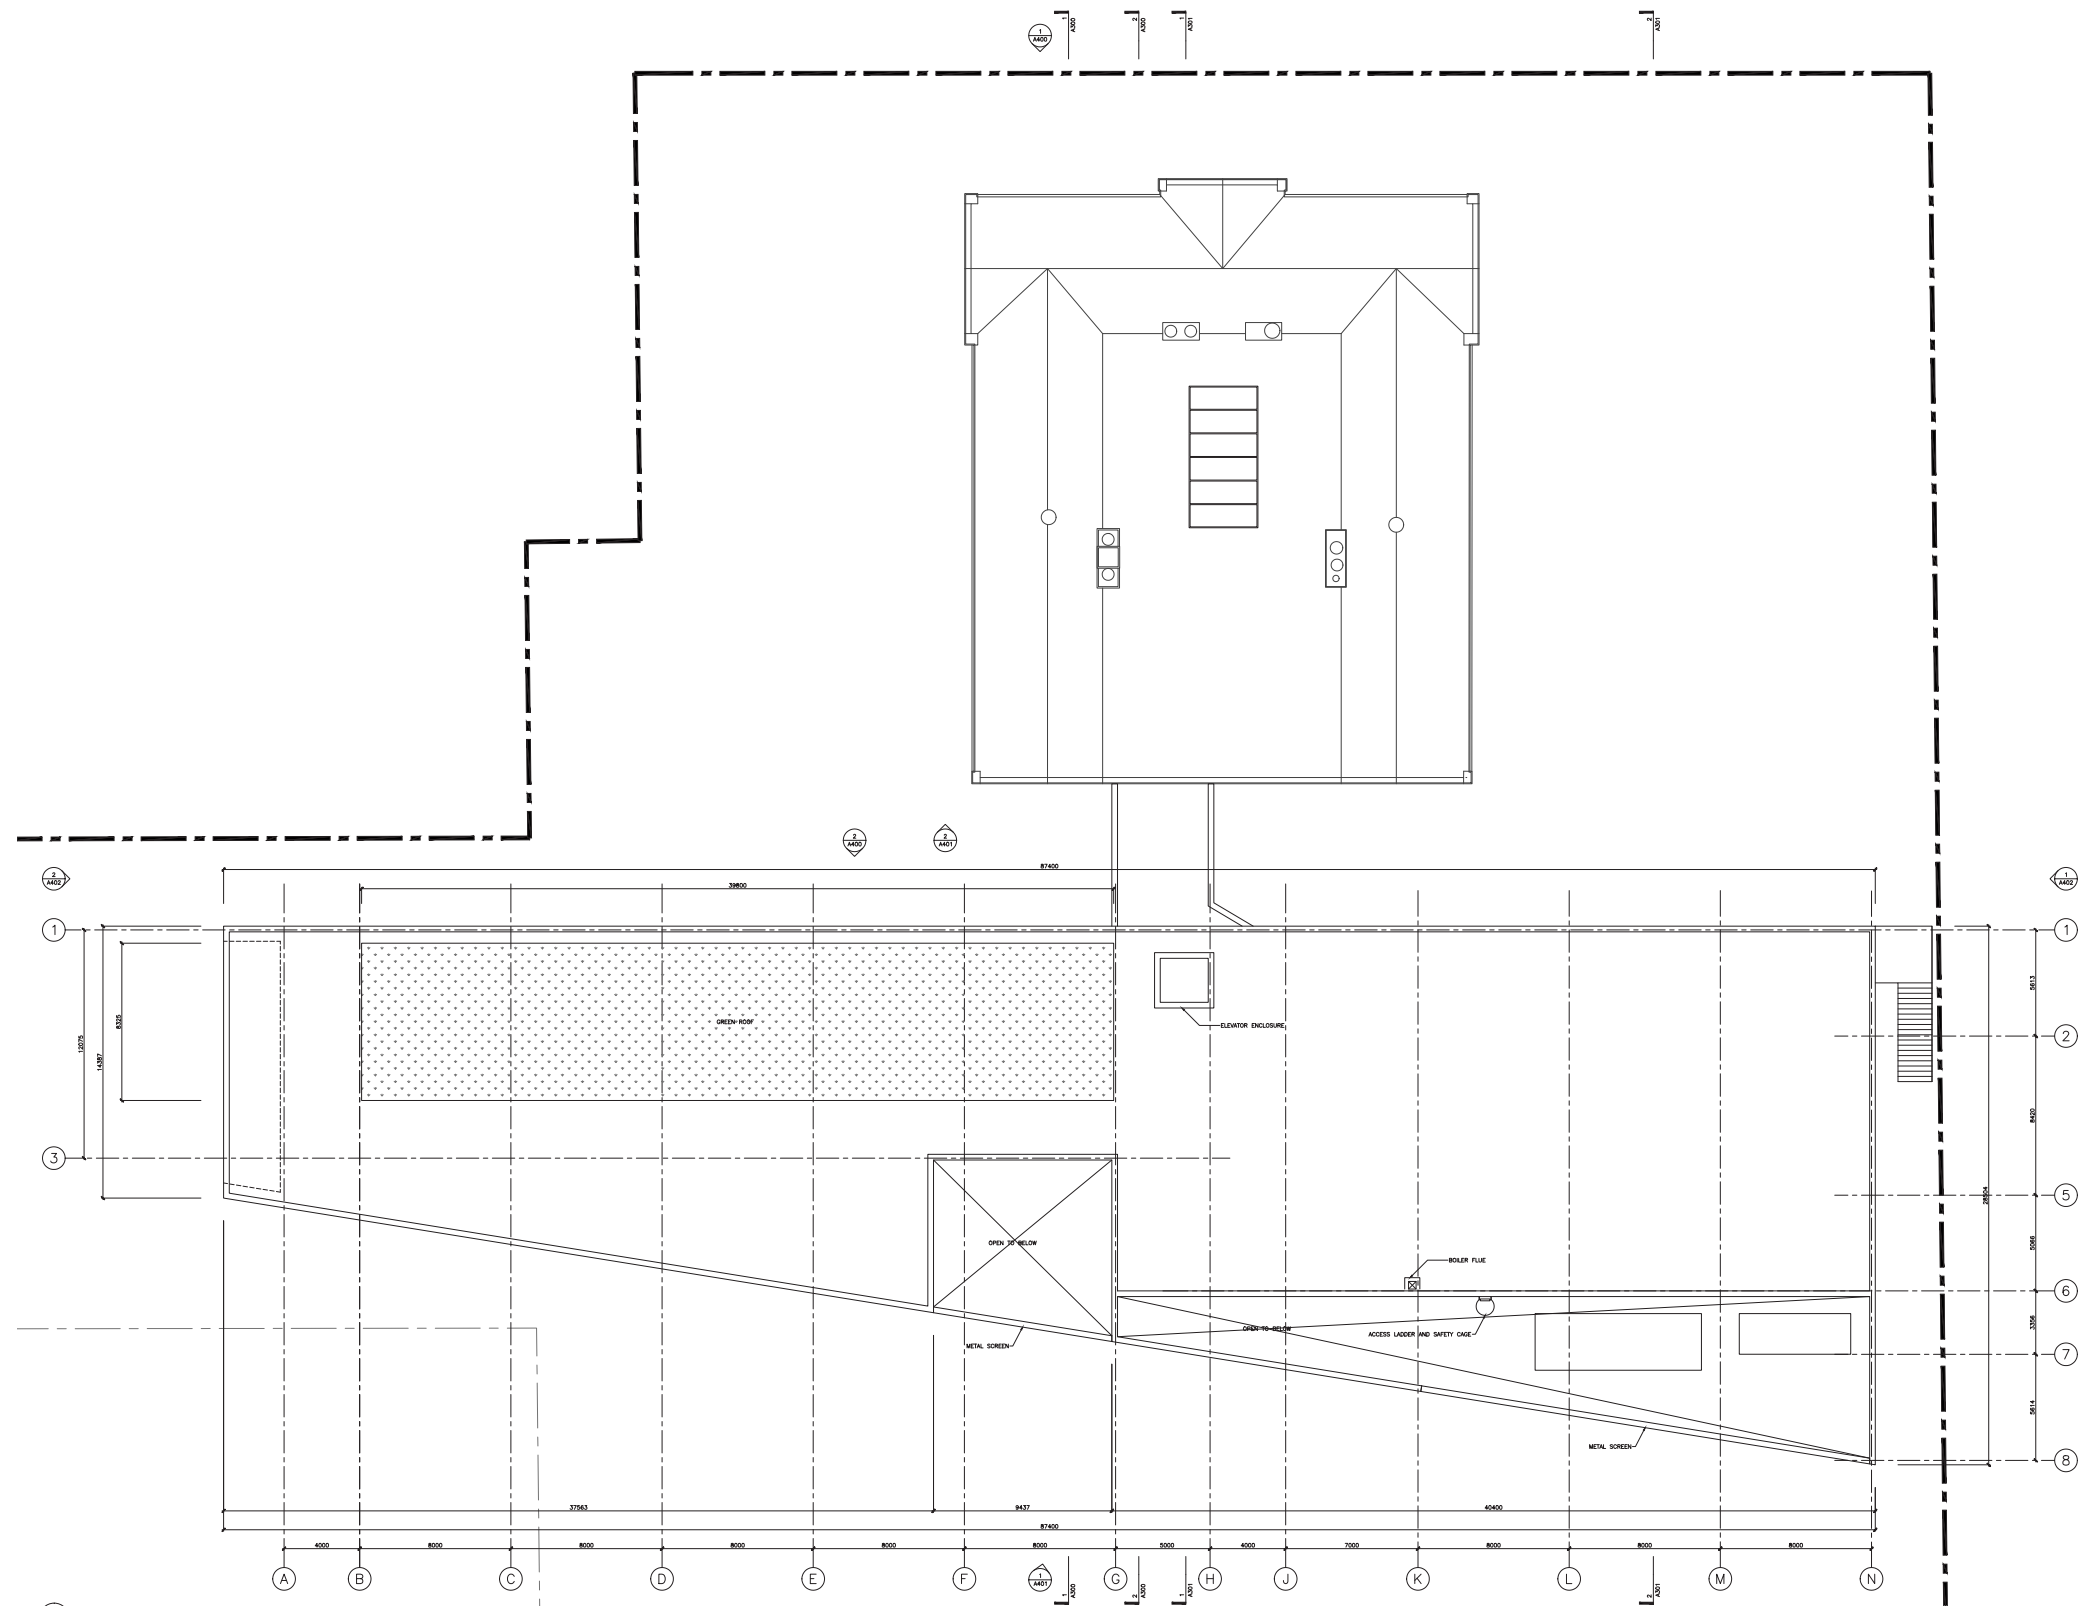


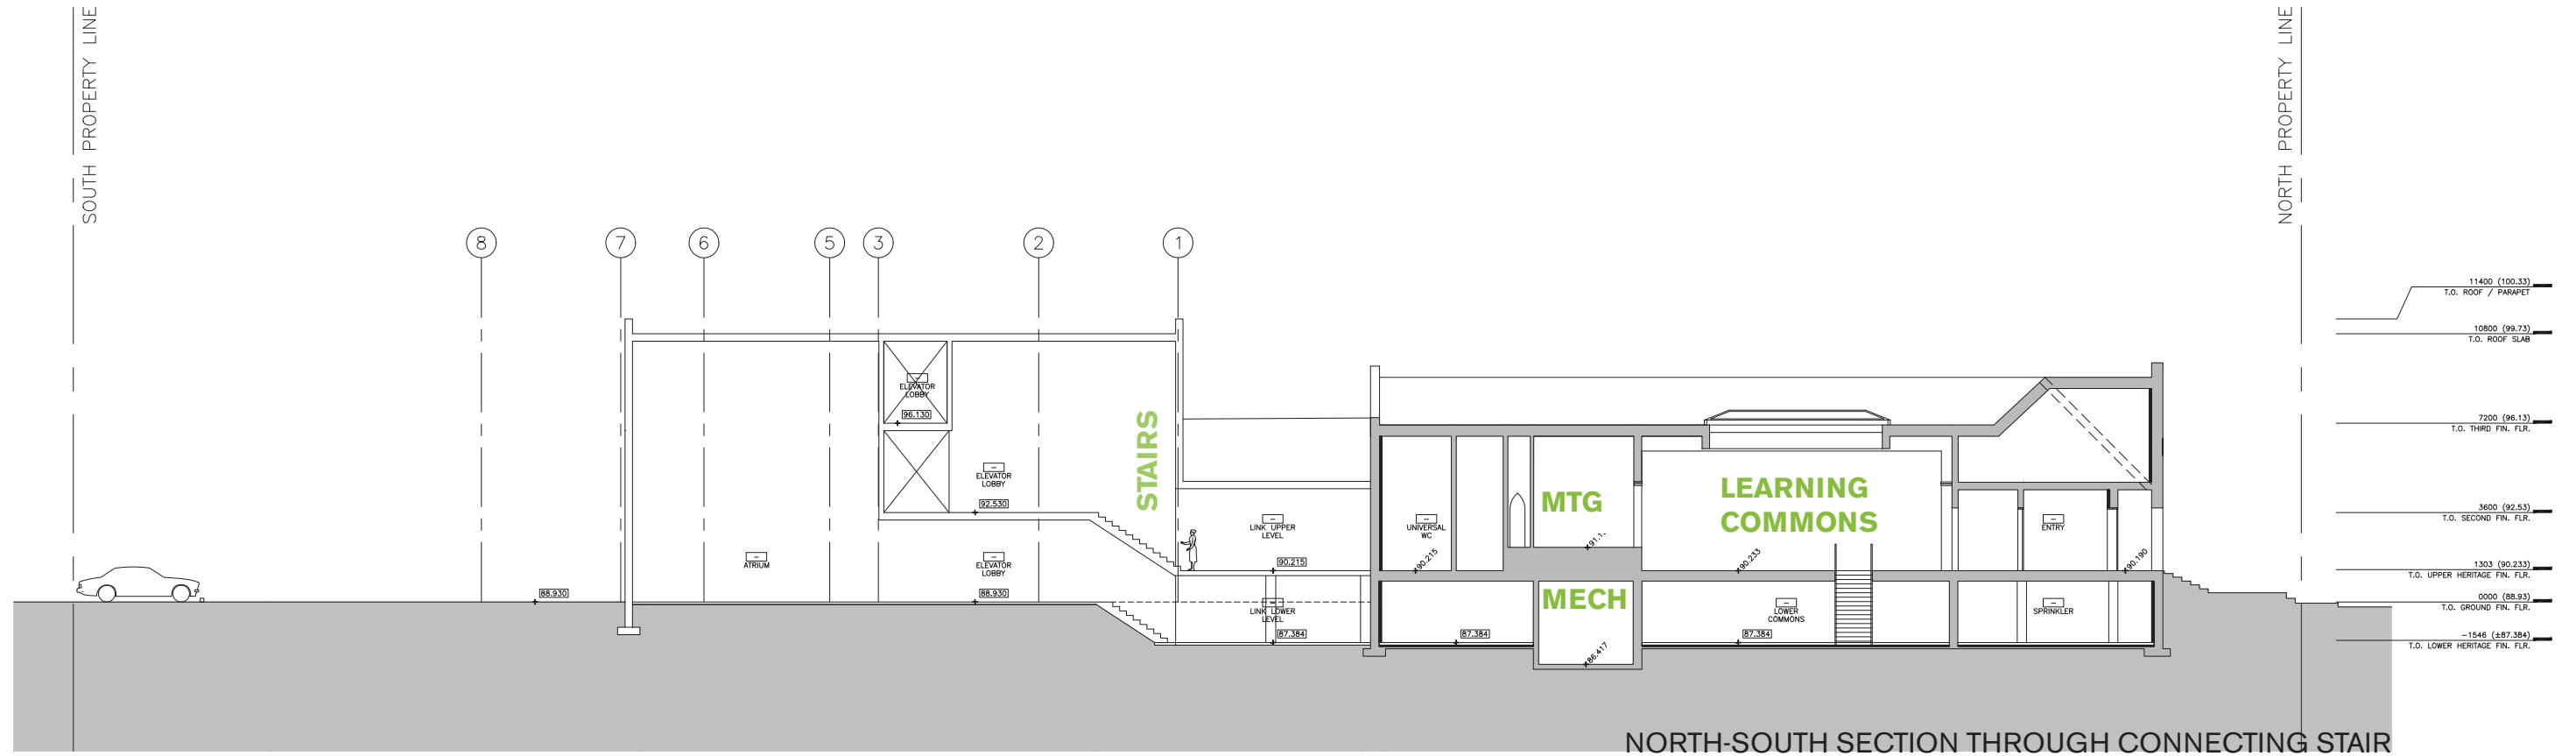

NORTH-SOUTH SECTION THROUGH CONNECTING STAIR

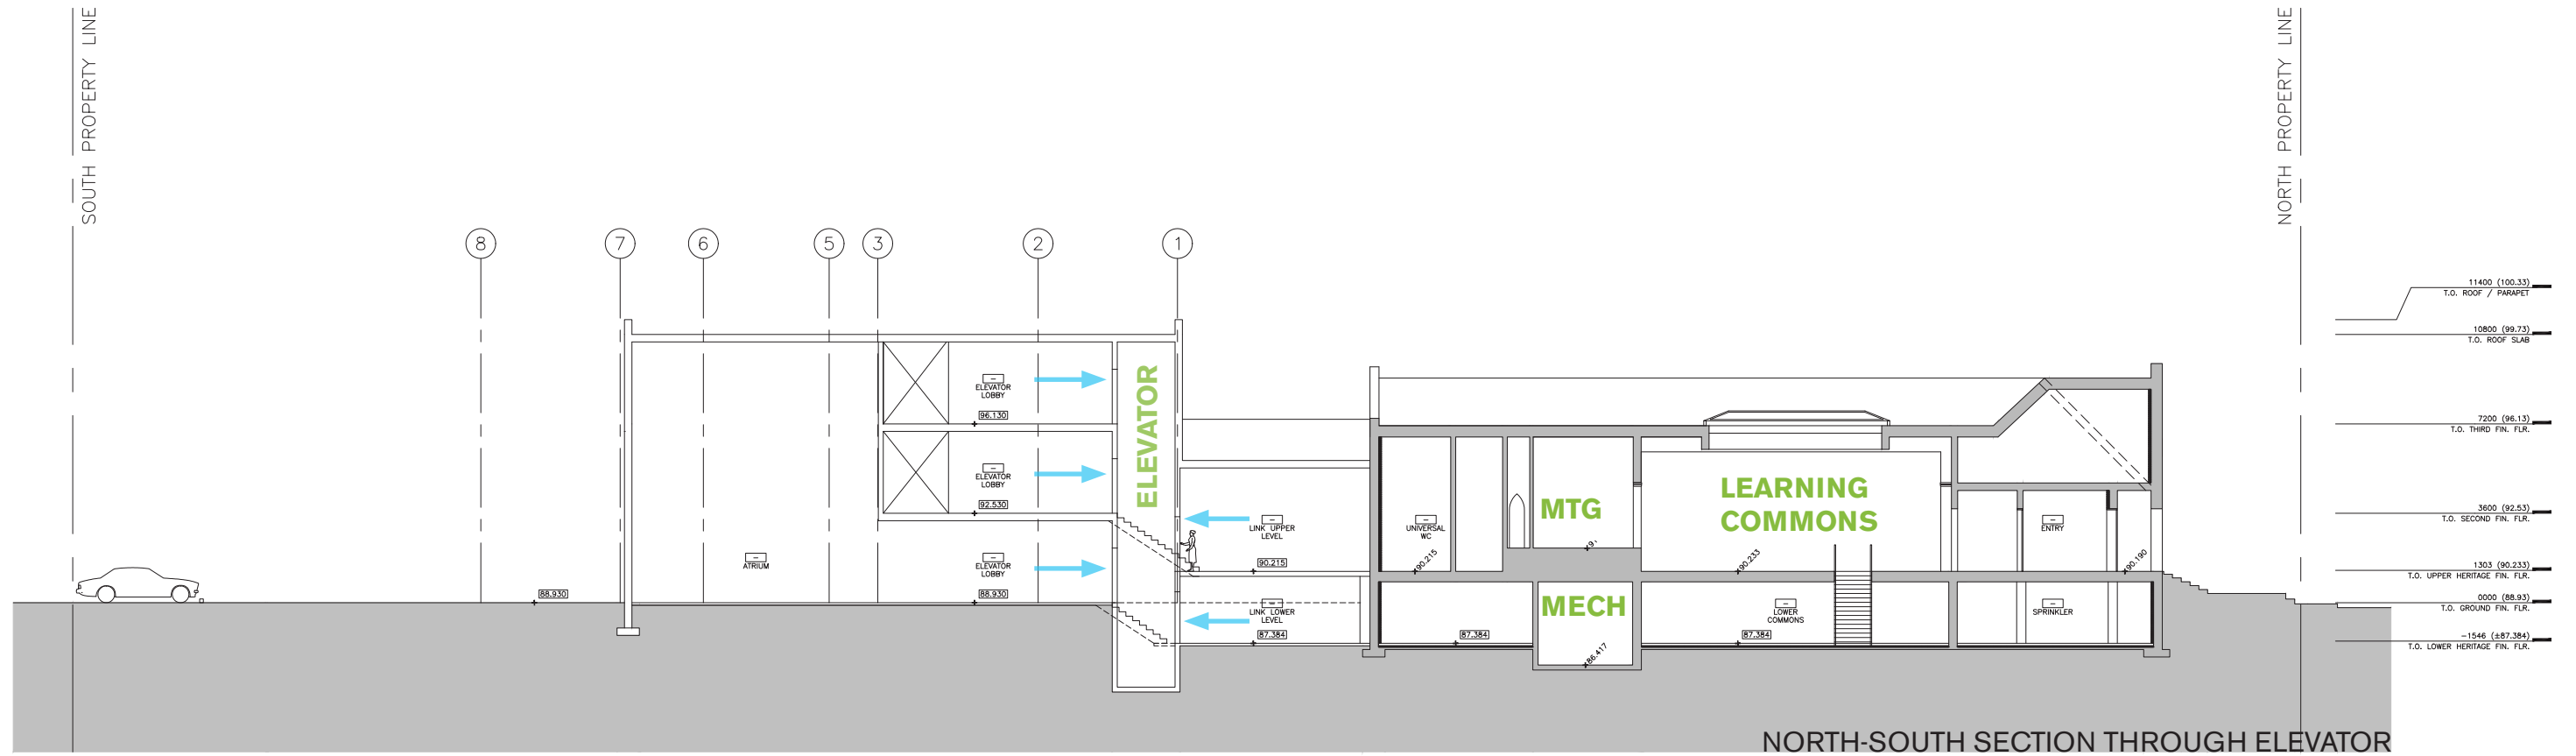

NORTH-SOUTH SECTION THROUGH ELEVATOR

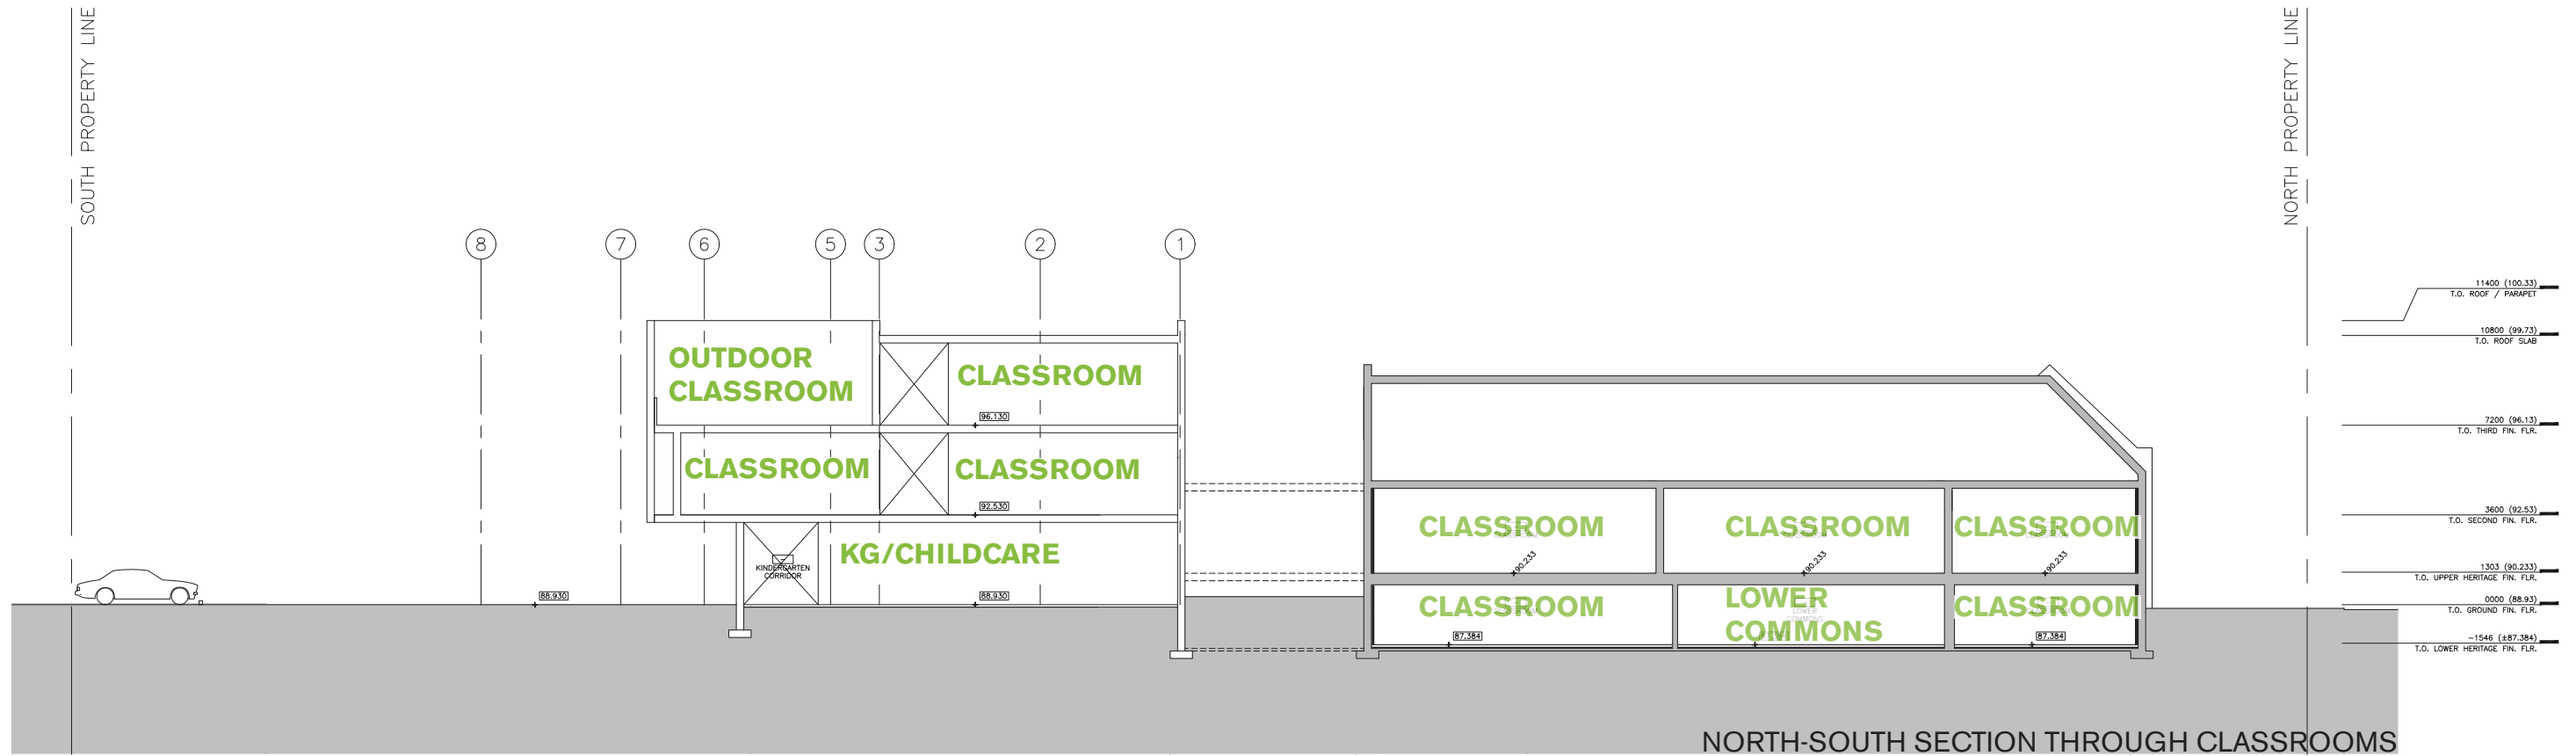

NORTH-SOUTH SECTION THROUGH CLASSROOMS



NORTH-SOUTH SECTION THROUGH GYMNASIUM